



Copyright 2017 ~ Alexander Design Group Inc.

07/30/17

Stonewood, LLC  
[www.Stonewood.com](http://www.Stonewood.com)  
612-462-4000





Copyright 2017 ~ Alexander Design Group Inc.

07/28/17

Stonewood, LLC  
[www.Stonewood.com](http://www.Stonewood.com)  
612-462-4000






Stonewood, LLC  
[www.Stonewood.com](http://www.Stonewood.com)  
612-462-4000



07/30/17


Copyright 2017 ~ Alexander Design Group Inc.



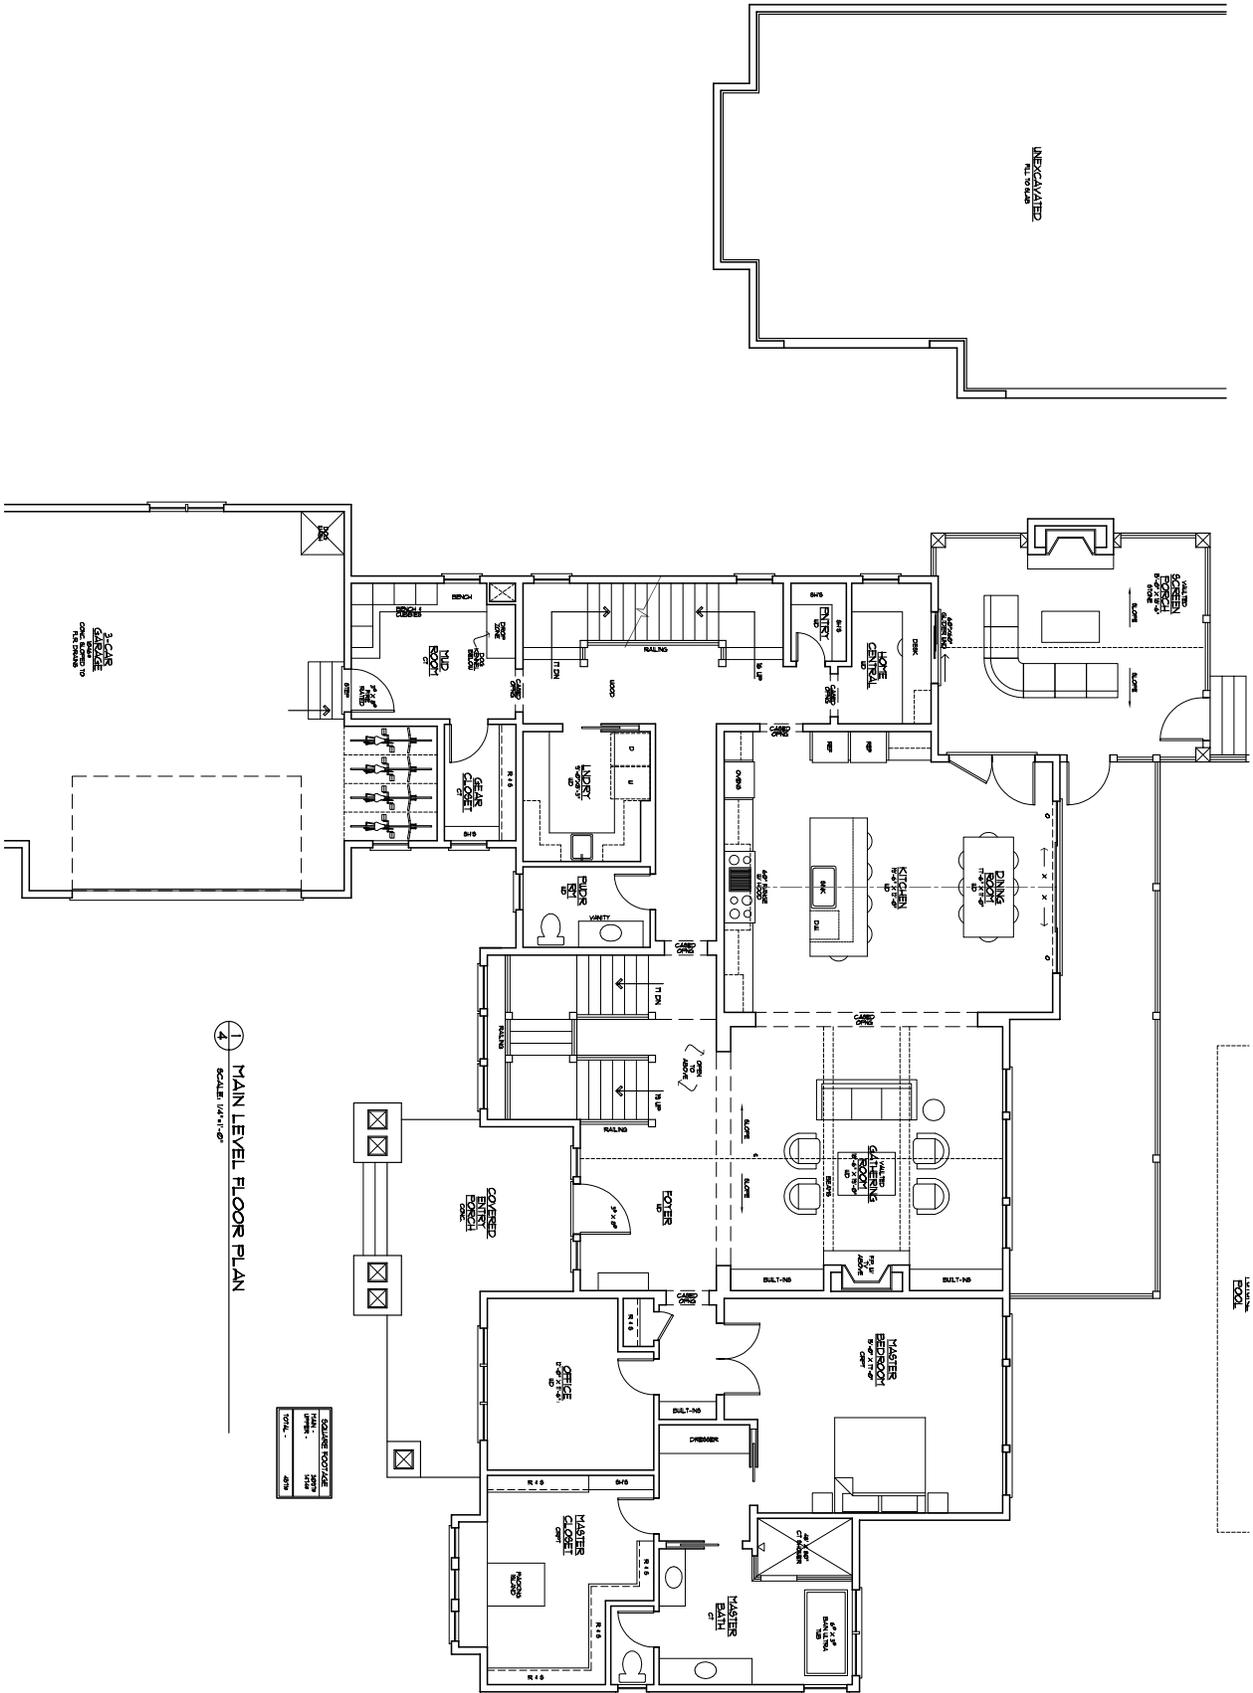

MAIN LEVEL FLOOR PLAN  
SCALE: 1/4" = 1'-0"


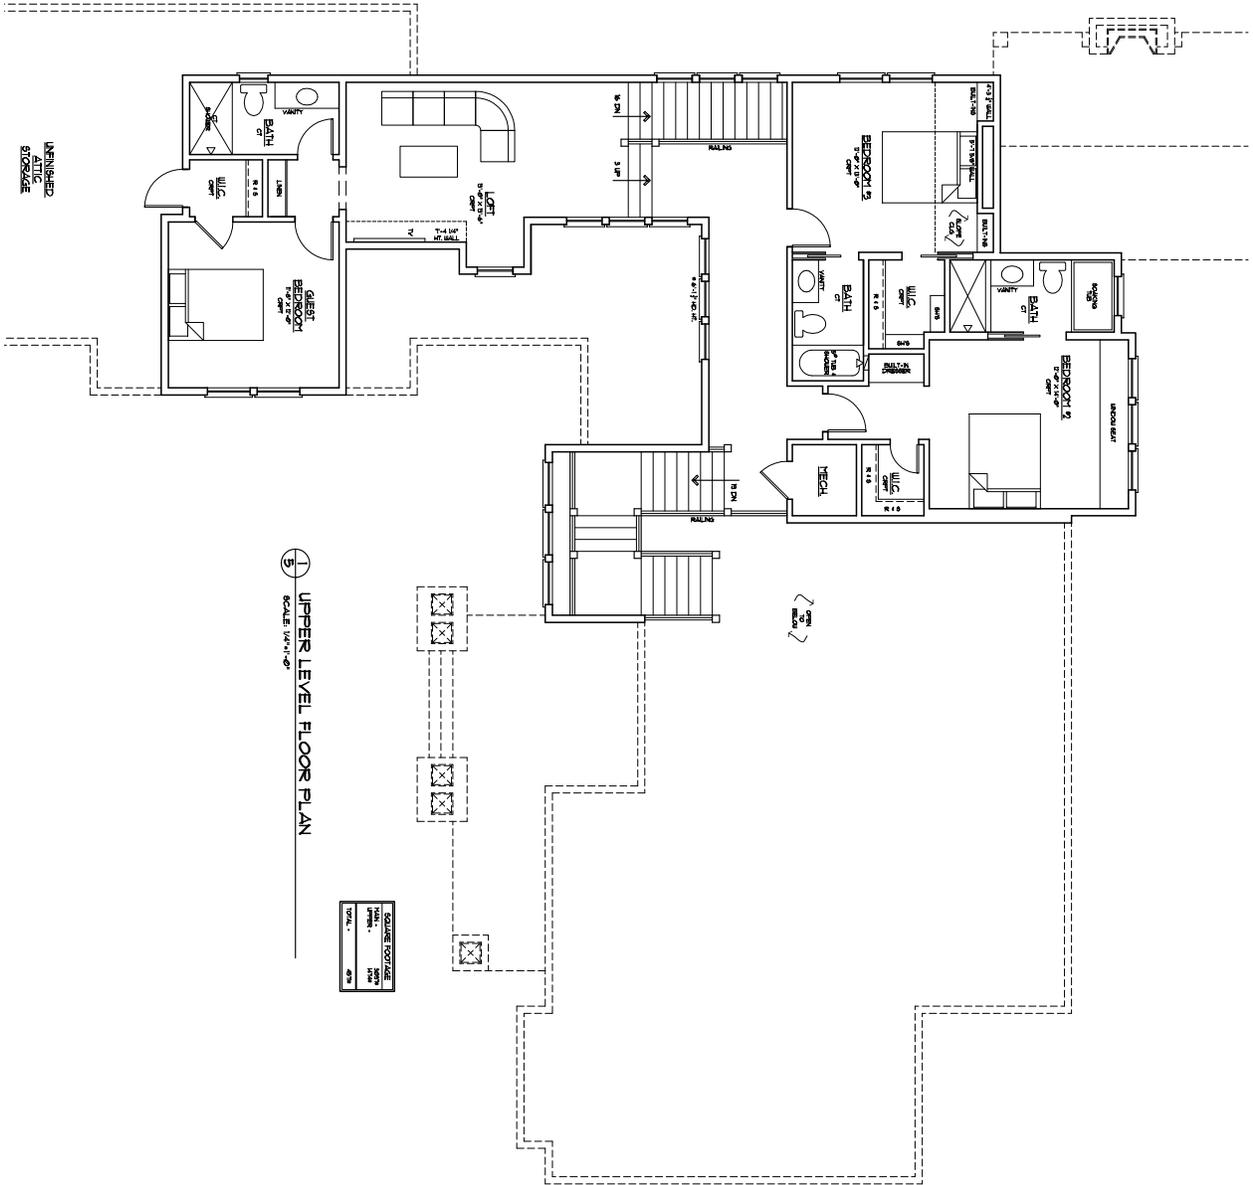

① UPPER LEVEL FLOOR PLAN  
SCALE: 1/4" = 1'-0"


UNFINISHED  
STORAGE